

Existing site plan



1 **EXISTING SITE PLAN**
SCALE: 1:200



Status:
FEASIBILITY

DO NOT SCALE THIS DRAWING - USE DIMENSIONS

The Contractor is to check and verify all dimensions on site before starting work and report any omissions or errors.

This drawing is to be read in conjunction with all relevant consultants and specialists drawings.

This Drawing is Copyright

This drawing is issued for the sole and exclusive use of the named recipient. Distribution to any third party is on the strict understanding that no liability is accepted by infinity Architects for any discrepancies, errors or omissions that may be present, and no guarantee is offered as to the accuracy of information shown.

Revisions:

Ref:	Date:	Description:

By:

Client: Bedfield & Monk Saham
Community Hub Committee

Project: Bedfield Community Hub
Bedfield
Woodbridge

Title: **Existing Site Plan**

Project No: 22-103-A:
Dwg No: SK06

Rev:

Scale: 1:200
Date: 10/05/23
Dwn By: BMA

bcr·infinityarchitects


RIBA #
Chartered Practice

Cambridge:
1 Wellington street
CB1 1HW
T: 01223 366717

Bury St Edmunds:
8 Angel Hill
IP33 1UZ
T: 01284 727710

www.bcr-infinityarchitects.co.uk
e: thestudio@bcr-infinityarchitects.co.uk

Existing ground floor plan

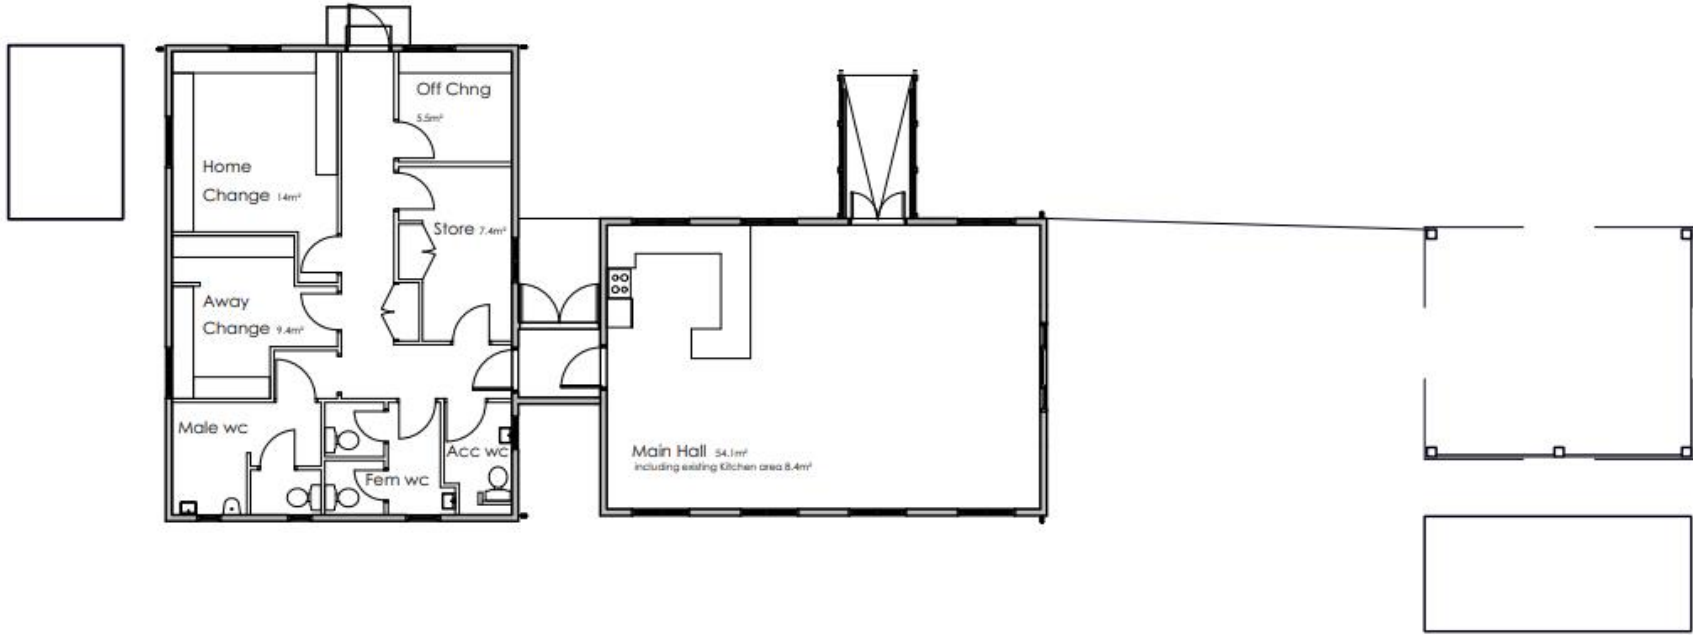

1 **EXISTING GROUND FLOOR PLAN**
SCALE: 1:100



Status:
FEASIBILITY

DO NOT SCALE THIS DRAWING - USE DIMENSIONS
The Contractor is to check and verify all dimensions on site before starting work and report any omissions or errors

This drawing is to be read in conjunction with all relevant consultants and speciality drawings

This Drawing is Copyright

This drawing is issued for the sole and exclusive use of the named recipient. Distribution to any third party is on the strict understanding that no liability is accepted by Infinity Architects for any discrepancies, errors or omissions that may be present, and no guarantee is offered as to the accuracy of information shown

Y:\2022\22-103-Bedfield Village Hall\02 Drawings & Deliverables\03 Feasibility\22-103-A-B-M-Feasibility-Kitchen Extension Options.vwx

Revisions:
Ref: Date: Description: By:

Client: Bedfield & Monk Soham
Community Hub Committee
Project: Bedfield Community Hub
Bedfield
Woodbridge
Title: **Existing Ground Floor Plan**

Project No: 22-103-A-
Dwg No: SK01
Rev:
Scale: 1:100
Date: 29/03/23
Dn By: BMA


bcr.infinityarchitects
RIBA # Chartered Practice

Cambridge:
1 Wellington street
CB1 1HW
T: 01223 366717

Bury St Edmunds:
8 Angel Hill
IP33 1UZ
T: 01284 727710

www.bcr-infinityarchitects.co.uk
e: thestudio@bcr-infinityarchitects.co.uk

Option 1 – ground floor plan

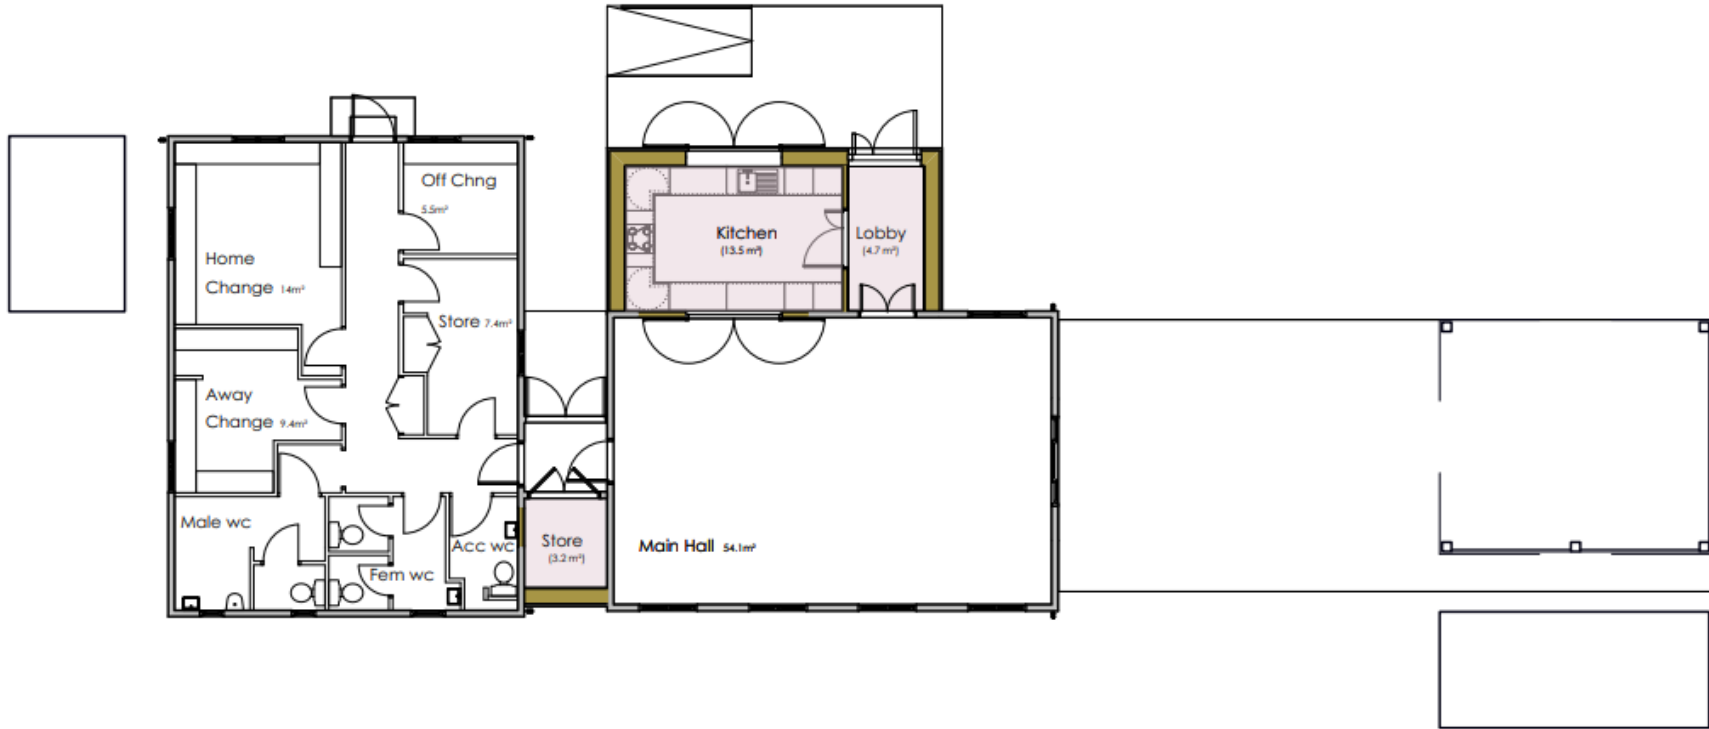

1 **PROPOSED GROUND FLOOR PLAN**
SCALE: 1:100



Status:
FEASIBILITY

DO NOT SCALE THIS DRAWING - USE DIMENSIONS
The Contractor is to check and verify all dimensions on site before starting work and report any omissions or errors

This drawing is to be read in conjunction with all relevant consultants and specialists drawings

This Drawing is Copyright

This drawing is issued for the sole and exclusive use of the named recipient. Distribution to any third party is on the strict understanding that no liability is accepted by infinity architects for any discrepancies, errors or omissions that may be present, and no guarantee is offered as to the accuracy of information shown

Revisions:	Ref:	Date:	Description:	By:

Client: Bedfield & Monk Soham
Community Hub Committee

Project: Bedfield Community Hub
Bedfield
Woodbridge

Title: **Proposed Ground Floor Plan - Option 1**

Project No: **22-103-A:**
Dwg No: **SK02**

Rev:

Scale: 1:100
Date: 29/03/23

Drn By: BMA

bcr·infinityarchitects


RIBA #
Chartered Practice

Cambridge:
1 Wellington street
CB1 1HW
T: 01223 366717

Bury St Edmunds:
8 Angel Hill
IP33 1UZ
T: 01284 727710

www.bcr-infinityarchitects.co.uk
e: thestudio@bcr-infinityarchitects.co.uk

Option 1 - indicative furniture layout

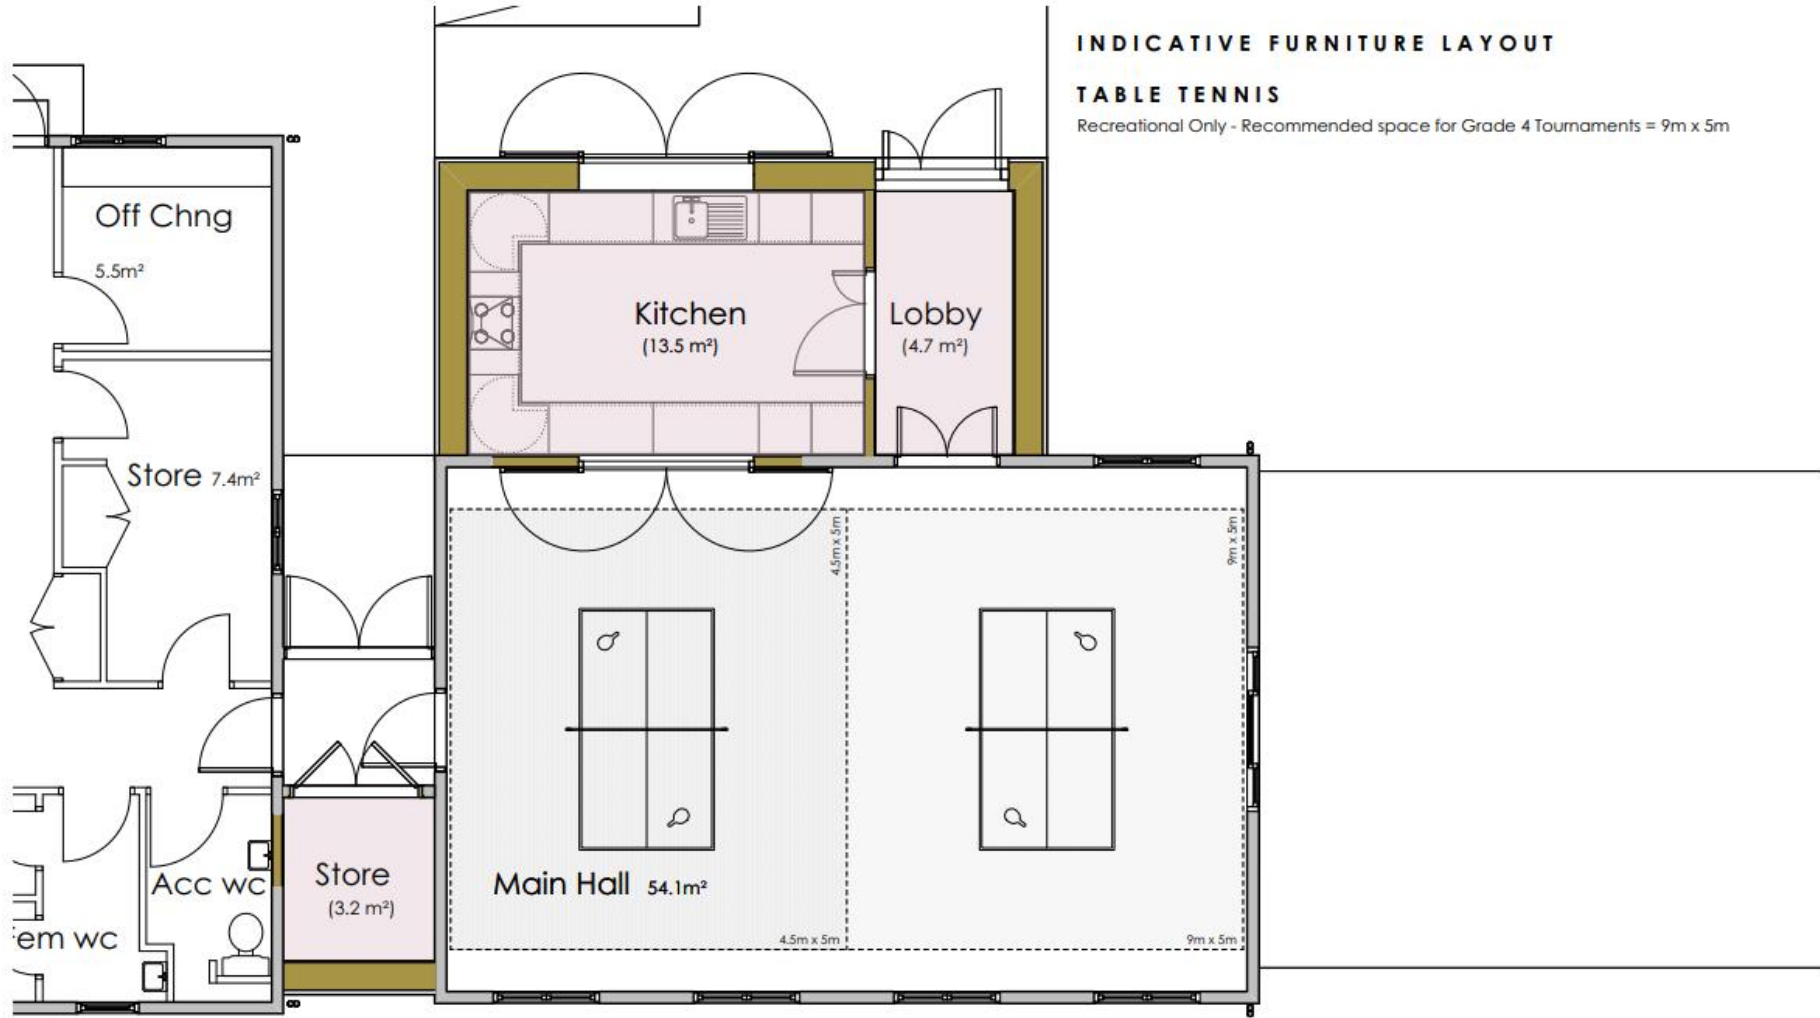

1 PROPOSED GF PLAN - OPTION 1
SCALE: 1:50



Status:
FEASIBILITY

DO NOT SCALE THIS DRAWING - USE DIMENSIONS
The Contractor is to check and verify all dimensions on site before starting work and report any omissions or errors.

This drawing is to be read in conjunction with all relevant consultants and specialists drawings.

This Drawing is Copyright!

This drawing is issued for the sole and exclusive use of the named recipient. Distribution to any third party is on the strict understanding that no liability is accepted by Infinity Architects for any discrepancies, errors or omissions that may be present, and no guarantee is offered as to the accuracy of information shown.

Y:\2022\22-103-Bedfield Village Hall\02 Drawings & Deliverables\03 Feasibility\22-103-A-8-M-Feasibility-Kitchen Extension Options.vwx

Revisions:	Ref:	Date:	Description:	By:

Client:	Bedfield & Monk Soham Community Hub Committee	Project No:	Dwg No:
		22-103-A:	SK02.1
Project:	Bedfield Community Hub Bedfield Woodbridge	Rev:	
		Scale:	1:50
		Date:	10/05/23
Title:	Proposed Ground floor Plan - Option 1	Dm By:	BMA

bcr·infinityarchitects


RIBA #
Chartered Practice

Cambridge: 1 Wellington street CB1 1HW T: 01223 366717	Bury St Edmunds: 8 Angel Hill IP33 1UZ T: 01284 727710
--	--

www.bcr-infinityarchitects.co.uk
e: thestudio@bcr-infinityarchitects.co.uk

Option 1 - indicative furniture layout

INDICATIVE FURNITURE LAYOUT
CONFERENCE SETTING

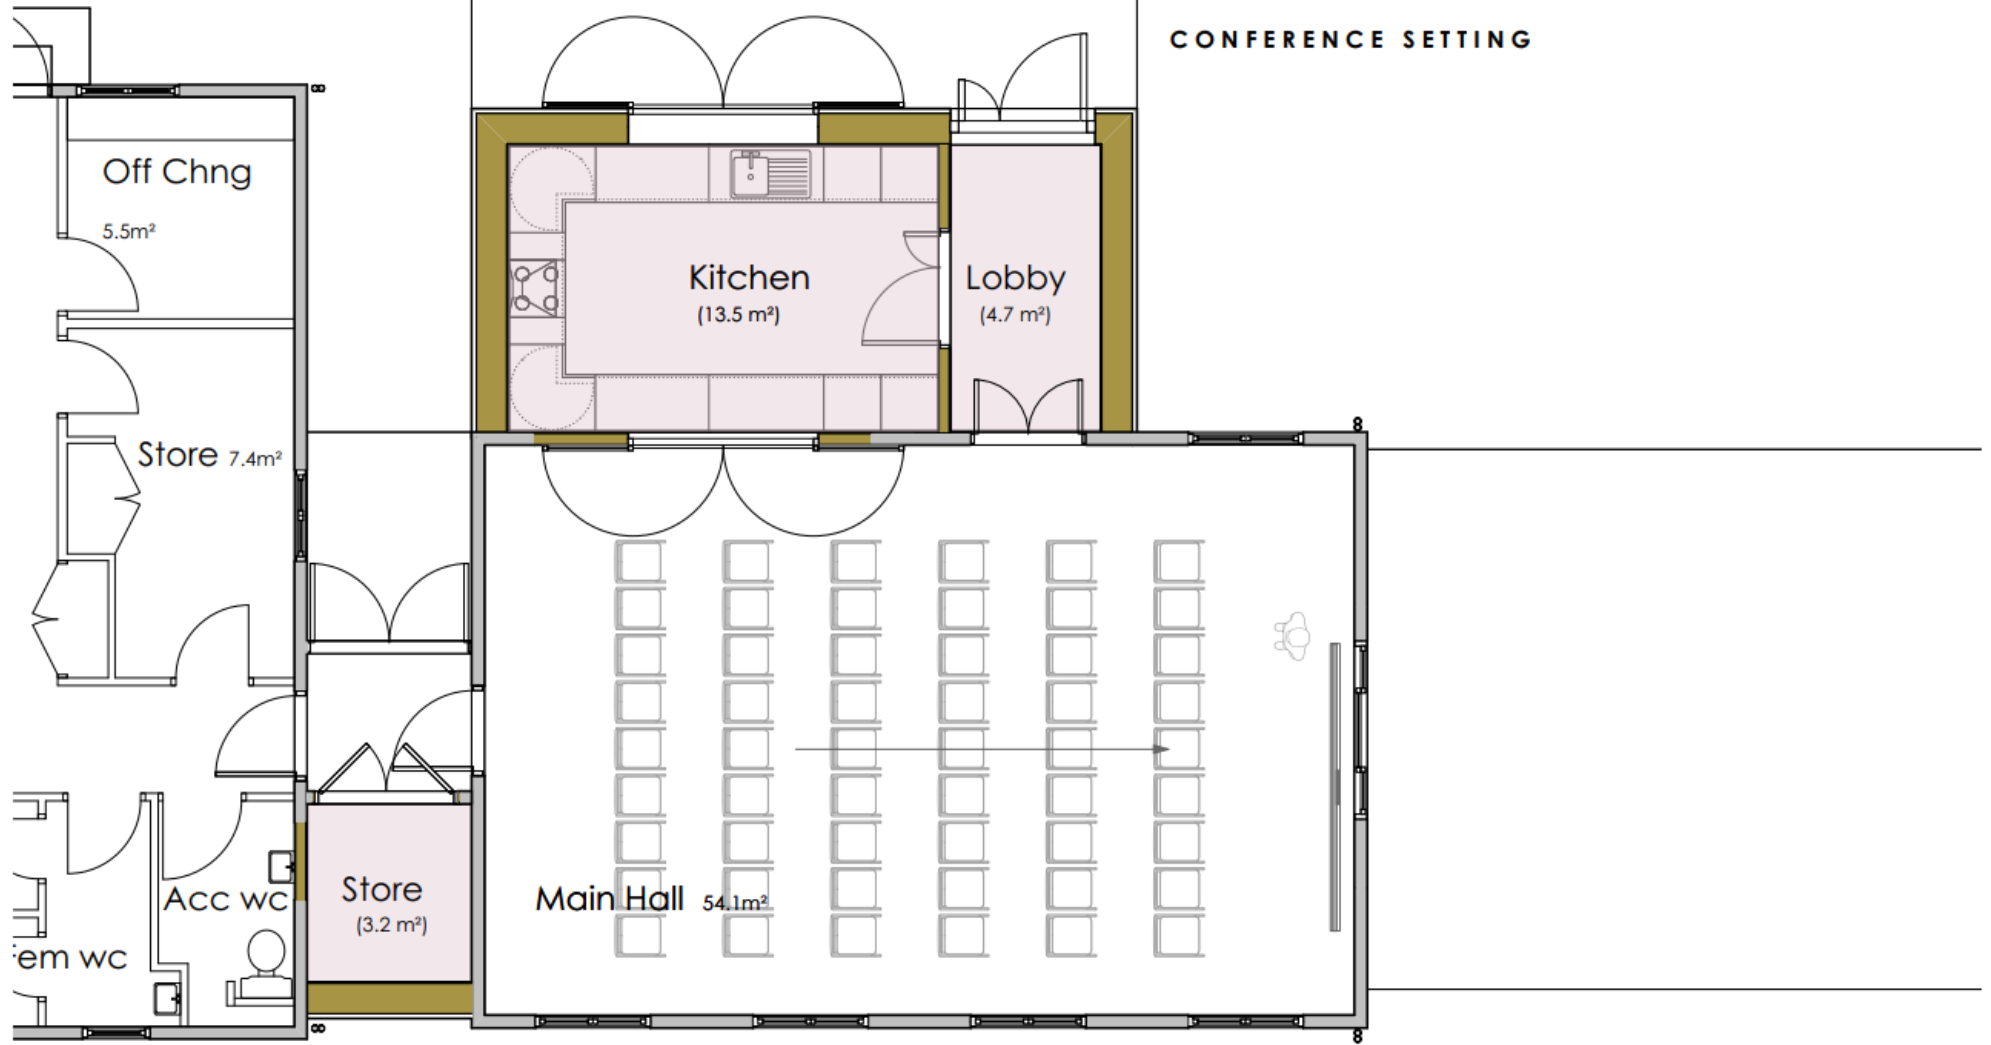

2 PROPOSED G F PLAN - OPTION 1
SCALE: 1:50



DO NOT SCALE THIS DRAWING - USE DIMENSIONS
The Contractor is to check and verify all dimensions on site before starting work and report any omissions or errors

This drawing is to be read in conjunction with all relevant consultants and specialists drawings

This Drawing is Copyright

This drawing is issued for the sole and exclusive use of the named recipient. Distribution to any third party is on the strict understanding that no liability is accepted by Infinity Architects for any discrepancies, errors or omissions that may be present, and no guarantee is offered as to the accuracy of information shown

Y:\2022\22-103-Bedfield Village Hall\02 Drawings & Deliverables\03 Feasibility\22-103-A-B-M-Feasibility-Kitchen Extension Options.vwx

Revisions:
Ref: Date: Description:

By:

Client: Bedfield & Monk Soham
Community Hub Committee

Project: Bedfield Community Hub
Bedfield
Woodbridge

Title: Proposed Ground Floor Plan - Option 1

Project No: 22-103-A-
Dwg No: SK02.2

Rev:

Scale: 1:50

Date: 10/05/23

Drn By: BMA

Status:
FEASIBILITY

bcr·infinityarchitects


RIBA
Chartered Practice

Cambridge:
1 Wellington street
CB1 1HW
T: 01223 366717

Bury St Edmunds:
8 Angel Hill
IP33 1UZ
T: 01284 727710

www.bcr-infinityarchitects.co.uk
e: thestudio@bcr-infinityarchitects.co.uk

Option 1 - indicative furniture layout

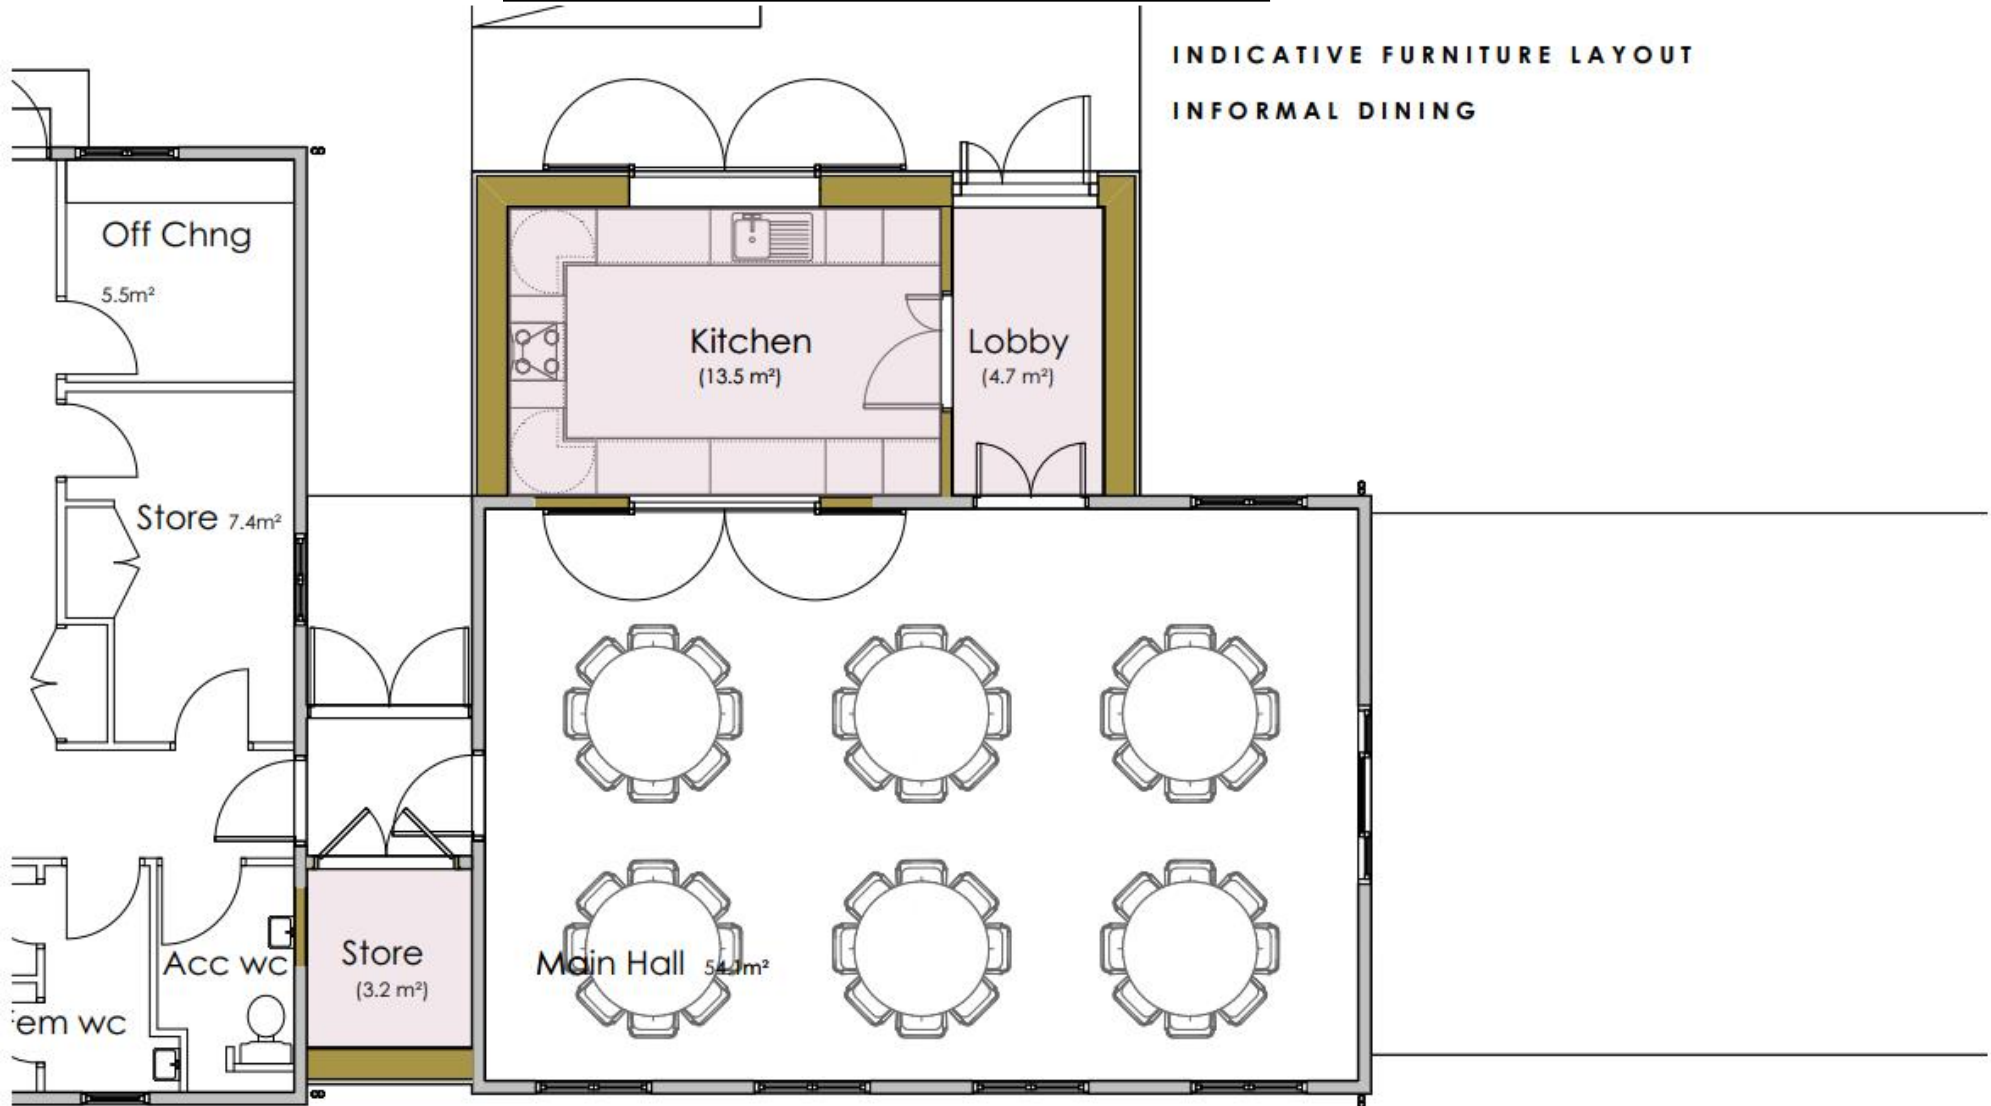

INDICATIVE FURNITURE LAYOUT
INFORMAL DINING



1 PROPOSED G F PLAN - OPTION 1
SCALE: 1:50



Status:
FEASIBILITY

DO NOT SCALE THIS DRAWING - USE DIMENSIONS
The Contractor is to check and verify all dimensions on site before starting work and report any omissions or errors

This drawing is to be read in conjunction with all relevant consultants and specialists drawings
This Drawing is Copyright

This drawing is issued for the sole and exclusive use of the named recipient. Distribution to any third party is on the strict understanding that no liability is accepted by Infinity Architects for any discrepancies, errors or omissions that may be present, and no guarantee is offered as to the accuracy of information shown

Y:\2022\22-103-Bedfield Village Hall\02 Drawings & Deliverables\03 Feasibility\22-103-A-B-M-Feasibility-Kitchen Extension Options.vwx

Revisions:
Ref: Date: Description:

By:

Client: Bedfield & Monk Soham
Community Hub Committee

Project: Bedfield Community Hub
Bedfield
Woodbridge

Title: Proposed Ground Floor Plan - Option 1

Project No: 22-103-A:
Dwg No: SK02.3

Rev:

Scale: 1:50
Date: 10/05/23

Drn By: BMA

bcr·infinityarchitects

RIBA #
Chartered Practice

Cambridge:
1 Wellington street
CB1 1HW
T: 01223 366717

Bury St Edmunds:
8 Angel Hill
IP33 1UZ
T: 01284 727710

www.bcr-infinityarchitects.co.uk
e: thestudio@bcr-infinityarchitects.co.uk

Option 2 – site plan



1 **PROPOSED SITE PLAN - OPTION 2**
SCALE: 1:200



Status:
FEASIBILITY

DO NOT SCALE THIS DRAWING - USE DIMENSIONS
The Contractor is to check and verify all dimensions on site before starting work and report any omissions or errors.
This drawing is to be read in conjunction with all relevant consultants and specialists drawings.
This Drawing is Copyright!
This drawing is issued for the sole and exclusive use of the named recipient. Distribution to any third party is on the strict understanding that no liability is accepted by Infinity Architects for any discrepancies, errors or omissions that may be present, and no guarantee is offered as to the accuracy of information shown.

Revisions:
Ref: Date: Description:

By:
Client: Bedfield & Monk Soham Community Hub Committee
Project: Bedfield Community Hub
Bedfield
Woodbridge
Title: **Proposed Site Plan - Option 2**

Project No: 22-103-A-
Dwg No: SK07
Rev:
Scale: 1:200
Date: 10/05/23
Dwn By: BMA

bcr·infinite architects

RIBA #
Chartered Practice

Cambridge:
1 Wellington street
CB1 1HW
T: 01223 366717

Bury St Edmunds:
8 Angel Hill
IP33 1UZ
T: 01284 727710

www.bcr-infinityarchitects.co.uk
e: thestudio@bcr-infinityarchitects.co.uk

Option 2 – 3D view



Status:
FEASIBILITY

DO NOT SCALE THIS DRAWING - USE DIMENSIONS
The Contractor is to check and verify all dimensions on site before starting work and report any omissions or errors.
This drawing is to be read in conjunction with all relevant consultants and specialist drawings.
This Drawing is Copyright
This drawing is issued for the sole and exclusive use of the named recipient. Distribution to any third party is on the strict understanding that no liability is accepted by Infinity Architects for any discrepancies, errors or omissions that may be present, and no guarantee is offered as to the accuracy of information shown.

Y:\2022\22-103-Bedfield Village Hall\02 Drawings & Deliverables\03 Feasibility\22-103-A-8-M-Feasibility-Kitchen Extension Options.vwx

Revisions:
Ref: Date: Description:

By:
Client: Bedfield & Monk Soham
Community Hub Committee
Project: Bedfield Community Hub
Bedfield
Woodbridge
Title: **Proposed 3D View - Option 2**

Project No: Dwg No:
22-103-A: SK05
Rev:
Scale:
Date: 29/03/23
Dwn By: BMA

bcr·infinity architects

RIBA 
Chartered Practice

Cambridge: 1 Wellington street
CB1 1HW
T: 01223 366717
www.bcr-infinityarchitects.co.uk
e: thestudio@bcr-infinityarchitects.co.uk
Bury St Edmunds: 8 Angel Hill
IP33 1UJ
T: 01284 727710

Option 2 – ground floor plan



1 **PROPOSED GROUND FLOOR PLAN**
SCALE: 1:100



Status:
FEASIBILITY

DO NOT SCALE THIS DRAWING - USE DIMENSIONS
The Contractor is to check and verify all dimensions on site before starting work and report any omissions or errors.

This drawing is to be read in conjunction with all relevant consultants and specialists drawings.

This Drawing is Copyright!

This drawing is issued for the sole and exclusive use of the named recipient. Distribution to any third party is on the strict understanding that no liability is accepted by Infinity Architects for any discrepancies, errors or omissions that may be present, and no guarantee is offered as to the accuracy of information shown.

Revisions:
Ref: Date: Description: By:

Client: Bedfield & Monk Soham Community Hub Committee
Project: Bedfield Community Hub, Bedfield, Woodbridge
Title: **Proposed Ground Floor Plan - Option 2**

Project No: **22-103-A**
Dwg No: **SK03**
Rev:
Scale: 1:100
Date: 29/03/23
Dn By: BMA

bcr·infinityarchitects


RIBA #
Chartered Practice

Cambridge:
1 Wellington street
CB1 1HW
T: 01223 366717

Bury St Edmunds:
8 Angel Hill
IP33 1UZ
T: 01284 727710

www.bcr-infinityarchitects.co.uk
e: thestudio@bcr-infinityarchitects.co.uk

Option 2 - indicative furniture layout

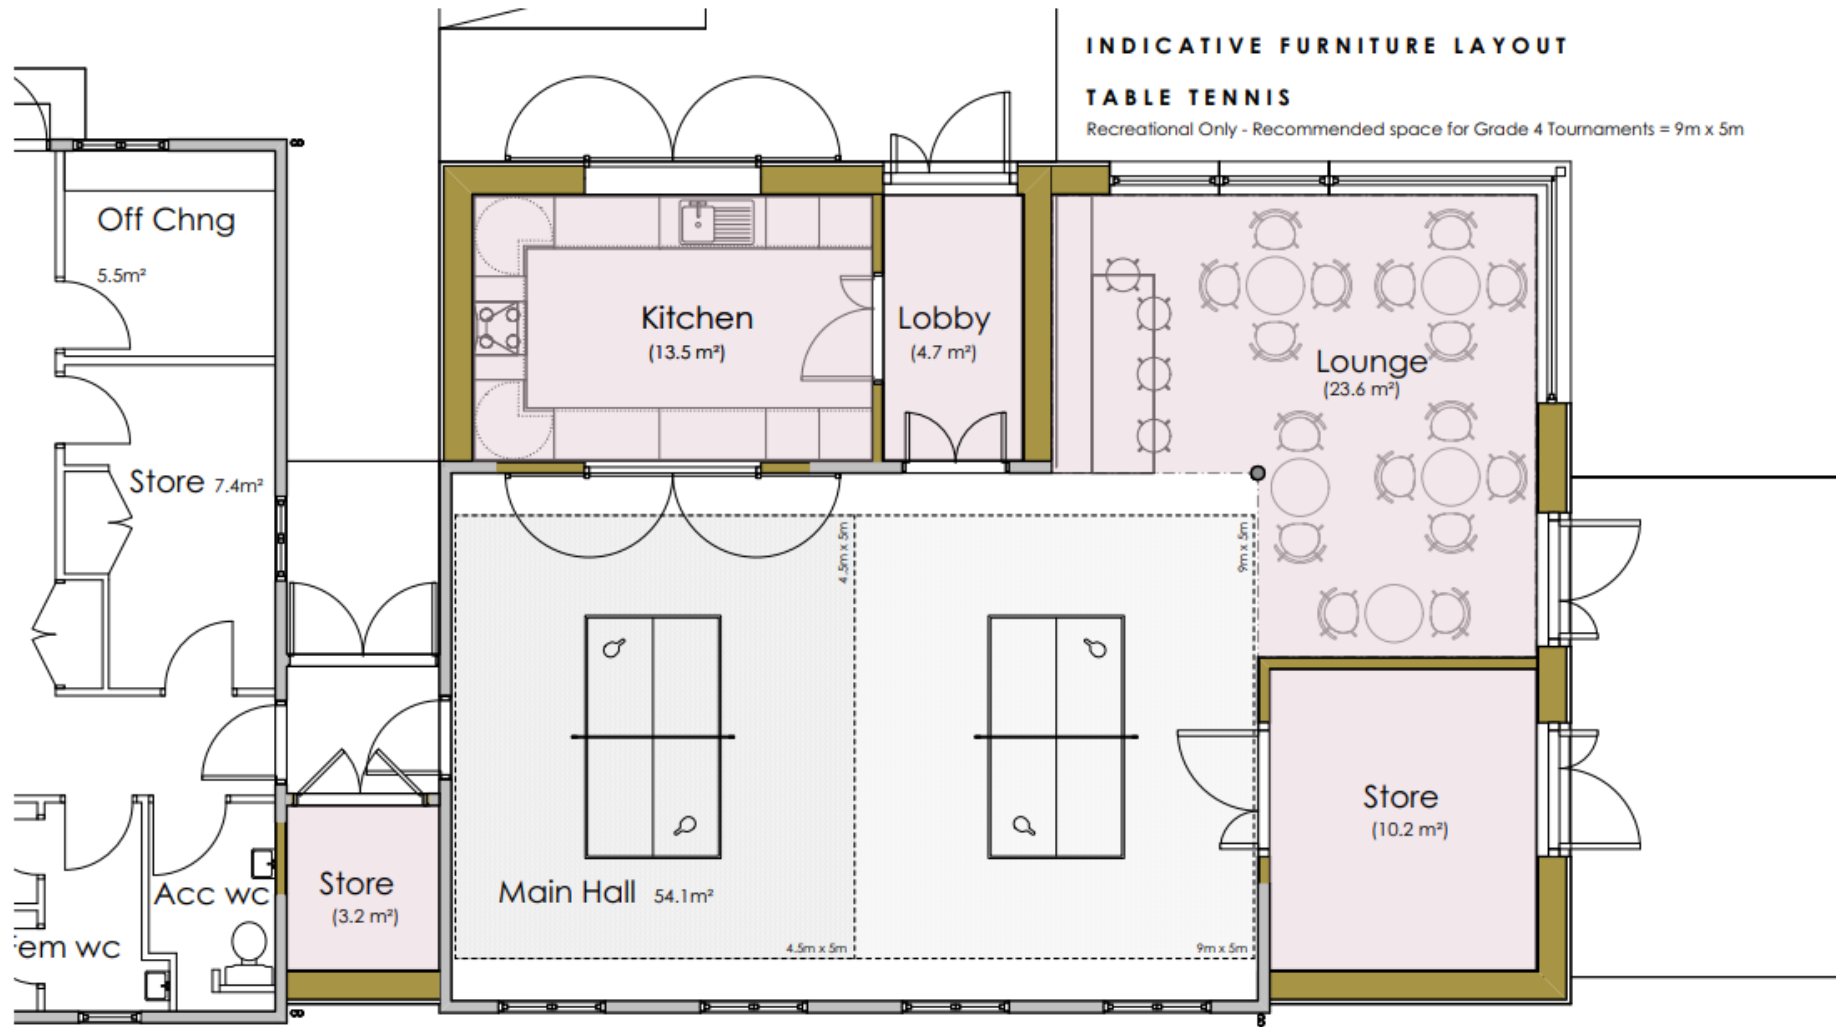

INDICATIVE FURNITURE LAYOUT

TABLE TENNIS

Recreational Only - Recommended space for Grade 4 Tournaments = 9m x 5m



1 PROPOSED GF PLAN - OPTION 2
SCALE: 1:50



Status:
FEASIBILITY

DO NOT SCALE THIS DRAWING - USE DIMENSIONS
The Contractor is to check and verify all dimensions on site before starting work and report any omissions or errors.

This drawing is to be read in conjunction with all relevant consultants and speciality drawings.

This Drawing is Copyright

This drawing is issued for the sole and exclusive use of the named recipient. Distribution to any third party is on the strict understanding that no liability is accepted by Infinity Architects for any discrepancies, errors or omissions that may be present, and no guarantee is offered as to the accuracy of information shown.

Y:\2022\22-103-Bedfield Village Hall\02 Drawings & Deliverables\03 Feasibility\22-103-A-B-M-Feasibility-Kitchen Extension Options.vwx

Revisions:
Ref: Date: Description:

Client: Bedfield & Monk Soham
Community Hub Committee

Project: Bedfield Community Hub
Bedfield
Woodbridge

Title: Proposed Ground floor Plan - Option 2

Project No: 22-103-A
Dwg No: SK03.1

Rev:
Scale: 1:50
Date: 10/05/23
Dm By: BMA

bcr·infinityarchitects

RIBA #


Chartered Practice

Cambridge:
1 Wellington street
CB1 1HW
T: 01223 366717

Bury St Edmunds:
8 Angel Hill
IP33 1UJ
T: 01284 727710

www.bcr-infinityarchitects.co.uk
e: thestudio@bcr-infinityarchitects.co.uk

Option 2 - indicative furniture layout

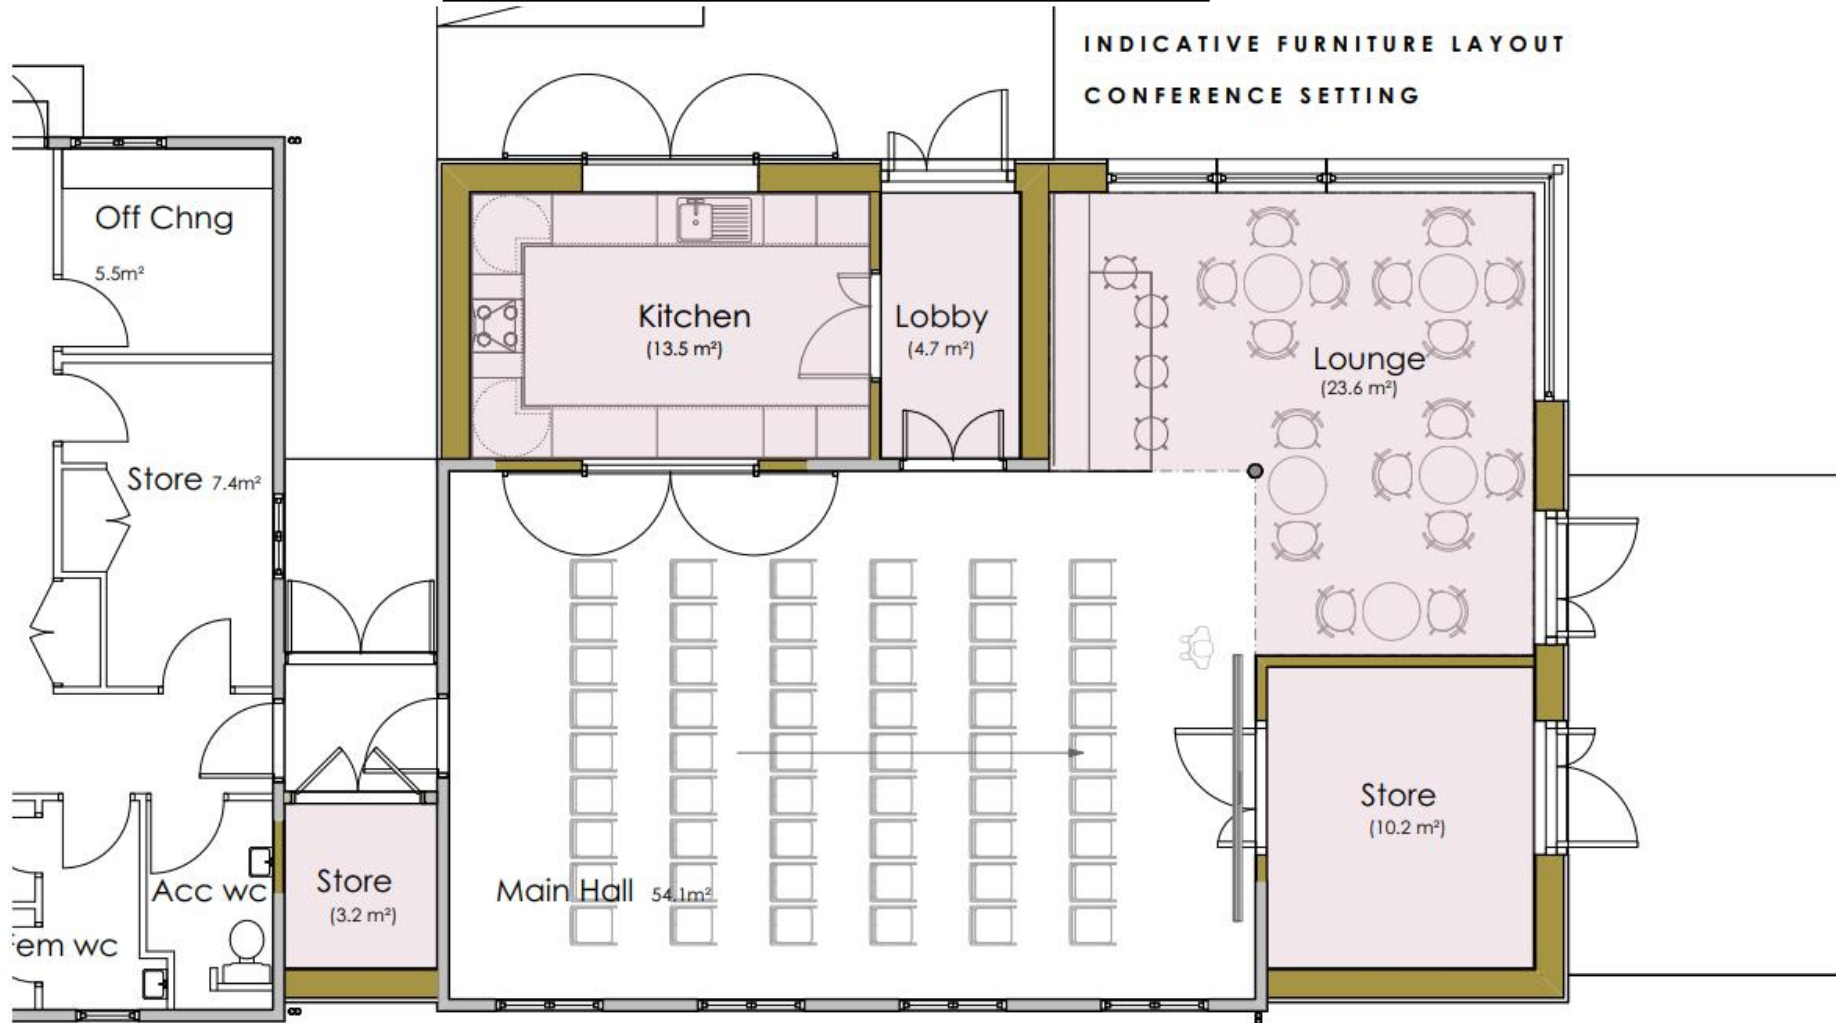

INDICATIVE FURNITURE LAYOUT
CONFERENCE SETTING

2 PROPOSED G F PLAN - OPTION 2
SCALE: 1:50



Status:
FEASIBILITY

DO NOT SCALE THIS DRAWING - USE DIMENSIONS
The Contractor is to check and verify all dimensions on site before starting work and report any omissions or errors.
This drawing is to be read in conjunction with all relevant consultants and specialists drawings.
This Drawing is Copyright
This drawing is issued for the sole and exclusive use of the named recipient. Distribution to any third party is on the strict understanding that no liability is accepted by Inifinity Architects for any discrepancies, errors or omissions that may be present, and no guarantee is offered as to the accuracy of information shown.

Revisions:	By:
Ref: Date: Description:	


Client: Bedfield & Monk Soham Community Hub Committee	Project No: 22-103-A	Dwg No: SK03.2
Project: Bedfield Community Hub Bedfield Woodbridge	Rev:	
Title: Proposed Ground Floor Plan - Option 2	Scale: 1:50	Date: 10/05/23
	Drn By: BMA	

bcr.inifinityarchitects
RIBA Chartered Practice

Cambridge: 1 Wellington street CB1 1HW T: 01223 366717
www.bcr-inifinityarchitects.co.uk e: thestudio@bcr-inifinityarchitects.co.uk

Bury St Edmunds: 8 Angel Hill IP33 1UZ T: 01284 727710

Option 2 - indicative furniture layout

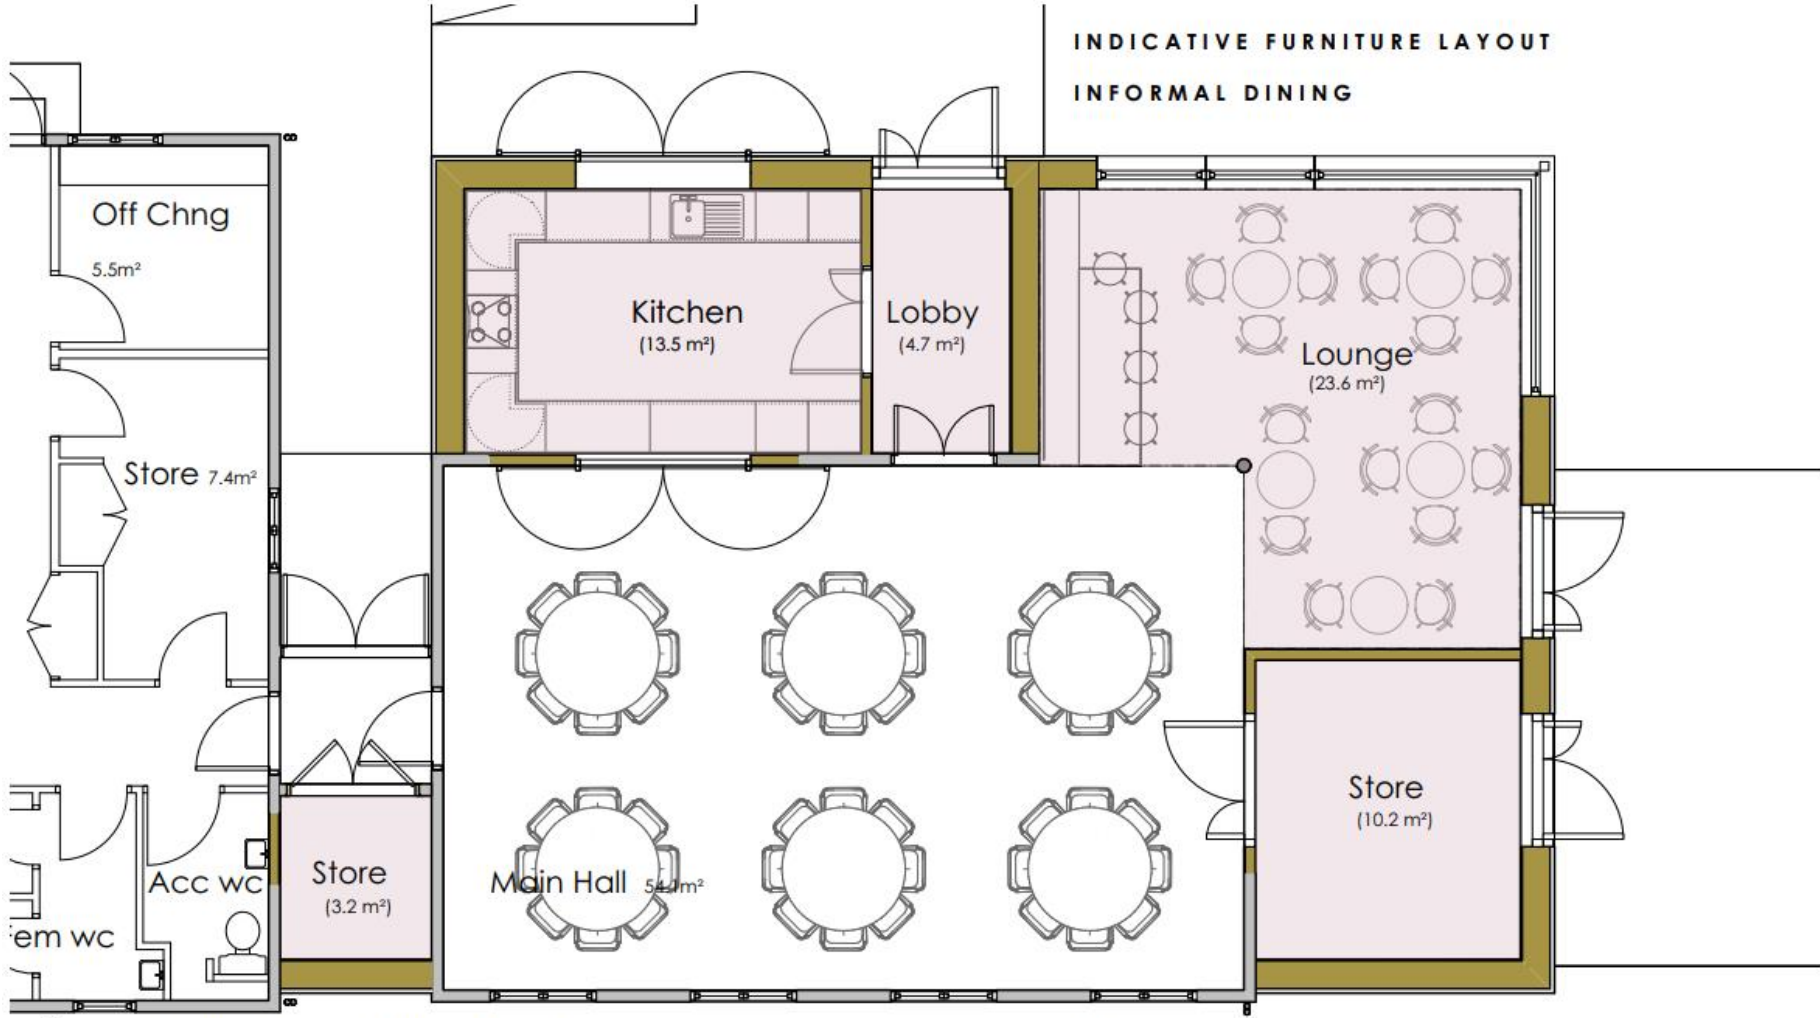

INDICATIVE FURNITURE LAYOUT
INFORMAL DINING

1 PROPOSED G F PLAN - OPTION 2
SCALE: 1:50



Status:
FEASIBILITY


DO NOT SCALE THIS DRAWING - USE DIMENSIONS
The Contractor is to check and verify all dimensions on site before starting work and report any omissions or errors.
This drawing is to be read in conjunction with all relevant consultants and specialists drawings.
This Drawing is Copyright!
This drawing is issued for the sole and exclusive use of the named recipient. Distribution to any third party is on the strict understanding that no liability is accepted by Infinity Architects for any discrepancies, errors or omissions that may be present, and no guarantee is offered as to the accuracy of information shown.

Revisions:
Ref: Date: Description:
By:

Client: Bedford & Monk Soham Community Hub Committee
Project: Bedford Community Hub Bedford Woodbridge
Title: Proposed Ground floor Plan - Option 2
Project No: 22-103-A
Dwg No: SK03.3
Rev:
Scale: 1:50
Date: 10/05/23
Dwn By: BMA

bcr·infinityarchitects
RIBA # Chartered Practice
Cambridge: 1 Wellington street CB1 1HW T: 01223 366717
Bury St Edmunds: 8 Angel Hill IP33 1UZ T: 01284 727710
www.bcr-infinityarchitects.co.uk
e: thestudio@bcr-infinityarchitects.co.uk

Changing Block Remodel & Extension – site plan

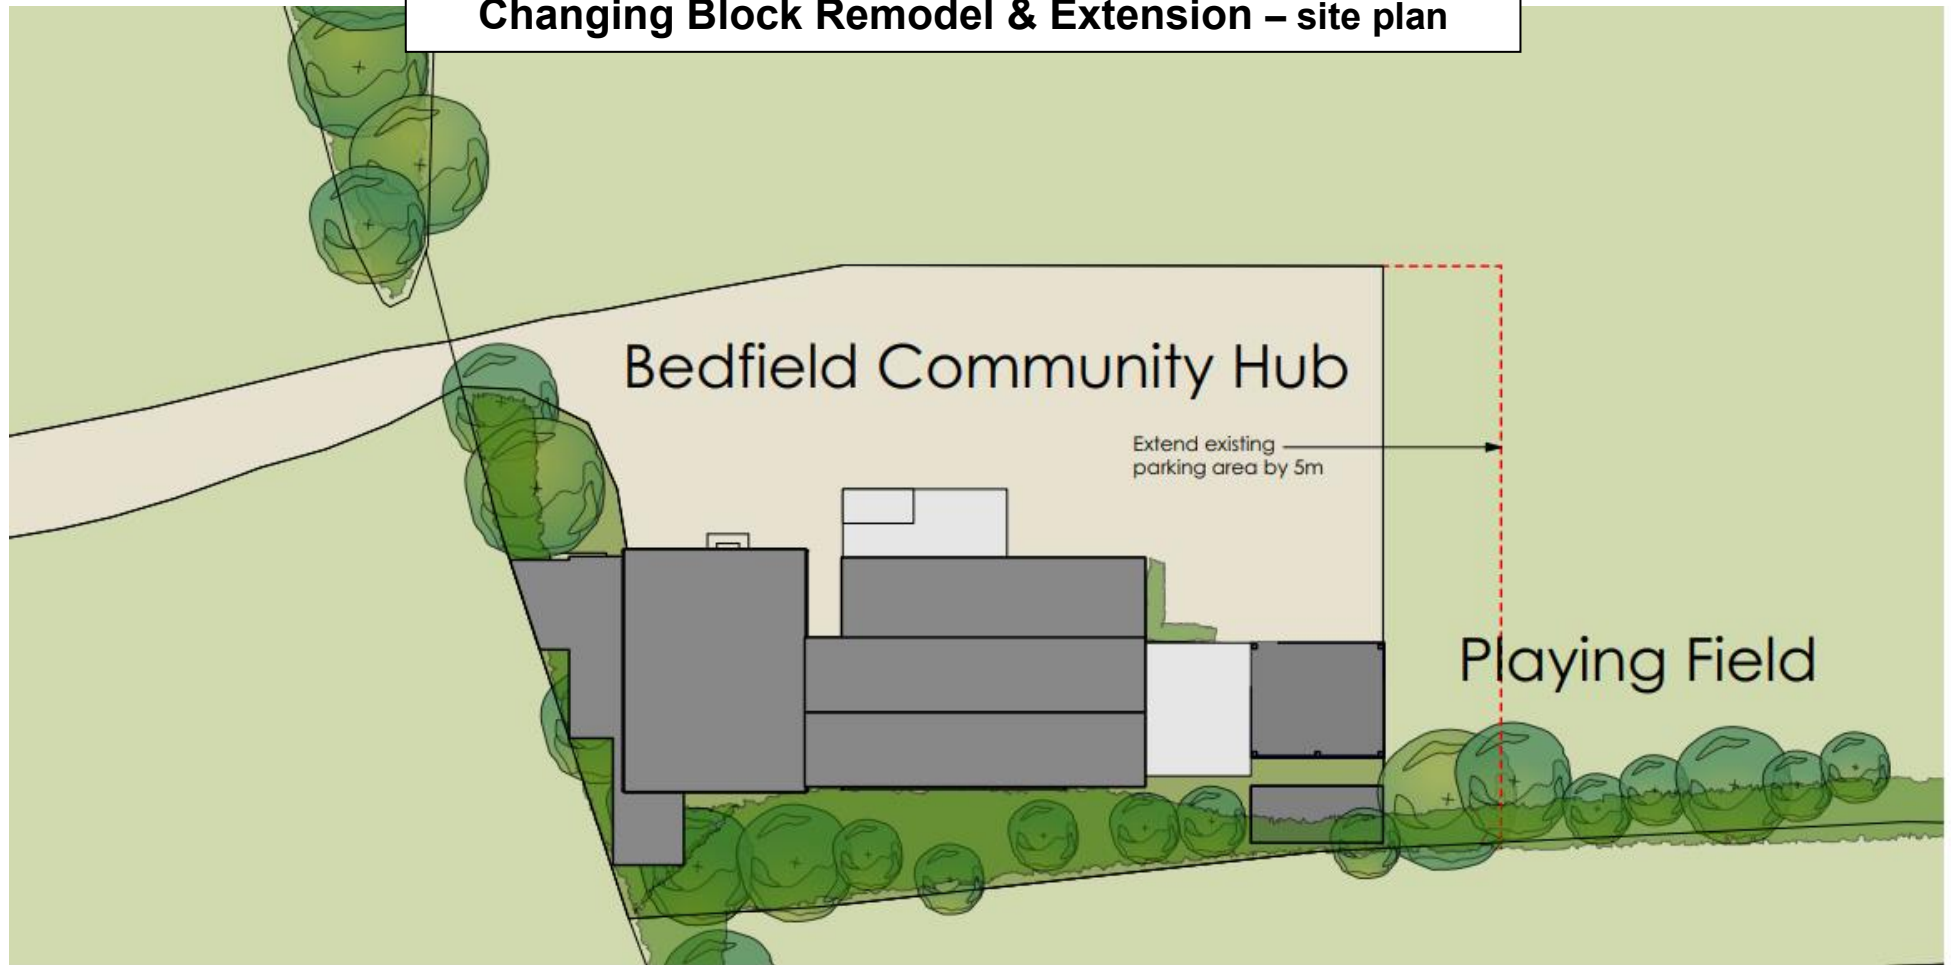

1 PROPOSED SITE PLAN
SCALE: 1:200



Status:
FEASIBILITY

DO NOT SCALE THIS DRAWING - USE DIMENSIONS
The Contractor is to check and verify all dimensions on site before starting work and report any omissions or errors
This drawing is to be read in conjunction with all relevant consultants and specialists drawings
This Drawing is Copyright
This drawing is issued for the sole and exclusive use of the named recipient. Distribution to any third party is on the strict understanding that no liability is accepted by Infinity Architects for any discrepancies, errors or omissions that may be present, and no guarantee is offered as to the accuracy of information shown

Revisions:
Ref: Date: Description:

By:

Client: Bedfield & Monk Scham
Community Hub Committee
Project: Bedfield Community Hub
Bedfield
Woodbridge
Title: **Proposed Site Plan
Changing Block - Extension**

Project No: 22-103-A
Dwg No: SK08
Rev:
Scale: 1:200
Date: 18/05/23
Drm By: BMA

bcr·infinityarchitects


RIBA #
Chartered Practice

Cambridge:
1 Wellington street
CB1 1HW
T: 01223 366717

Bury St Edmunds:
8 Angel Hill
IP33 1UZ
T: 01284 727710

www.bcr-infinityarchitects.co.uk
e: thestudio@bcr-infinityarchitects.co.uk

Changing Block Remodel & Extension – ground floor plan

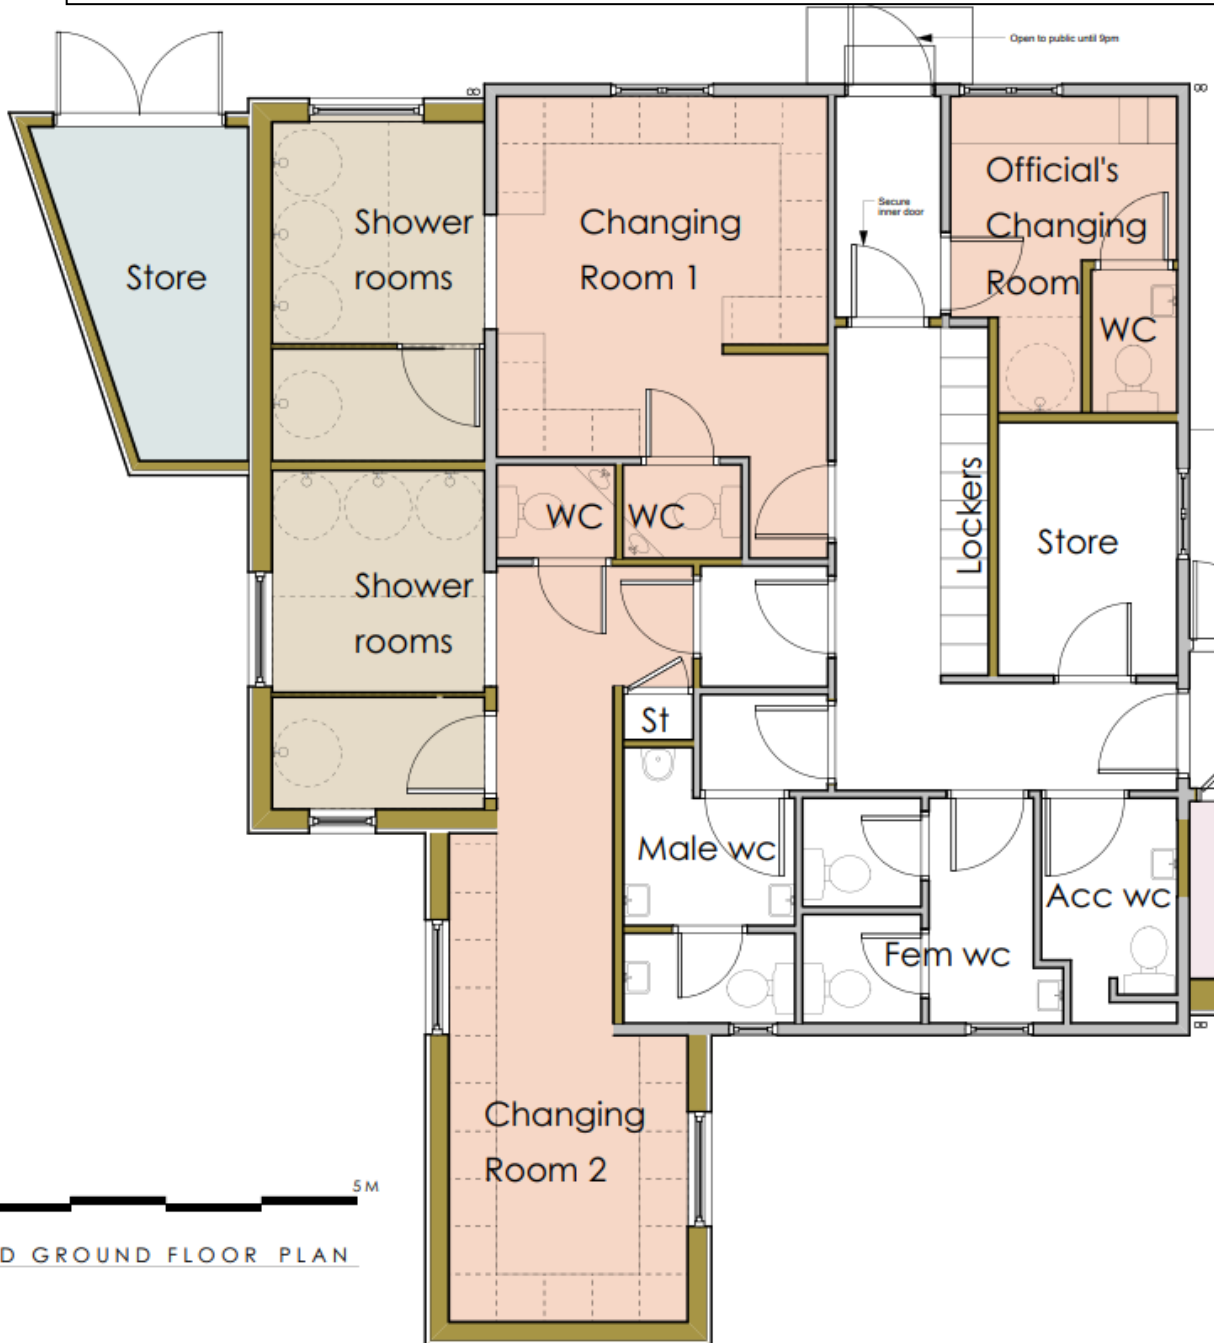

DO NOT SCALE THIS DRAWING - USE DIMENSIONS
 The Contractor is to check and verify all dimensions on site before starting work and report any omissions or errors
 This drawing is to be read in conjunction with all relevant consultants and specialist drawings
 This Drawing is Copyright
 This drawing is issued for the sole and exclusive use of the named recipient. Distribution to any third party is on the strict understanding that no liability is accepted by infinity Architects for any discrepancies, errors or omissions that may be present, and no guarantee is offered as to the accuracy of information shown

bcr·infinityarchitects

RIBA  Chartered Practice

Cambridge: 1 Wellington street
 CB1 1HW
 T: 01223 366717
 www.bcr-infinityarchitects.co.uk
 e: thestudio@bcr-infinityarchitects.co.uk

Bury St Edmunds: 8 Angel Hill
 IP33 1UZ
 T: 01284 727710

Status:
FEASIBILITY

Client: Bedfield & Monk Saham Community Hub Committee	Project No: 22-103-A	Dwg No: SK10
Project: Bedfield Community Hub Bedfield Woodbridge	Rev:	Scale: 1:50
Title: Proposed Ground Floor Plan Changing Block - Extension	Date: 22/05/23	Drn By: BMA

1 PROPOSED GROUND FLOOR PLAN
 SCALE: 1:50

Changing Block New Build – site plan



1 **PROPOSED SITE PLAN**
SCALE: 1:200



Status:
FEASIBILITY

DO NOT SCALE THIS DRAWING - USE DIMENSIONS
The Contractor is to check and verify all dimensions on site before starting work and report any omissions or errors

This drawing is to be read in conjunction with all relevant consultants and specialists drawings

This Drawing is Copyright

This drawing is issued for the sole and exclusive use of the named recipient. Distribution to any third party is on the strict understanding that no liability is accepted by Infinity Architects for any discrepancies, errors or omissions that may be present, and no guarantee is offered as to the accuracy of information shown

Y:\2022\22-103-Bedfield Village Hall\02 Drawings & Deliverables\03 Feasibility\22-103-A-8-M-Feasibility-Changing Block-New Build.vwx

Revisions:
Ref: Date: Description:

By:

Client: Bedfield & Monk Soham
Community Hub Committee

Project: Bedfield Community Hub
Bedfield
Woodbridge

Title: **Proposed Site Plan**
Changing Block - New Build

Project No: 22-103-A:
Dwg No: SK09

Rev:

Scale: 1:200
Date: 18/05/23
Dwn By: BMA

bcr-infinityarchitects


RIBA #
Chartered Practice

Cambridge:
1 Wellington street
CB1 1HW
T: 01223 366717

Bury St Edmunds:
8 Angel Hill
IP33 1UZ
T: 01284 727710

www.bcr-infinityarchitects.co.uk
e: thestudio@bcr-infinityarchitects.co.uk

Changing Block New Build – ground floor plan

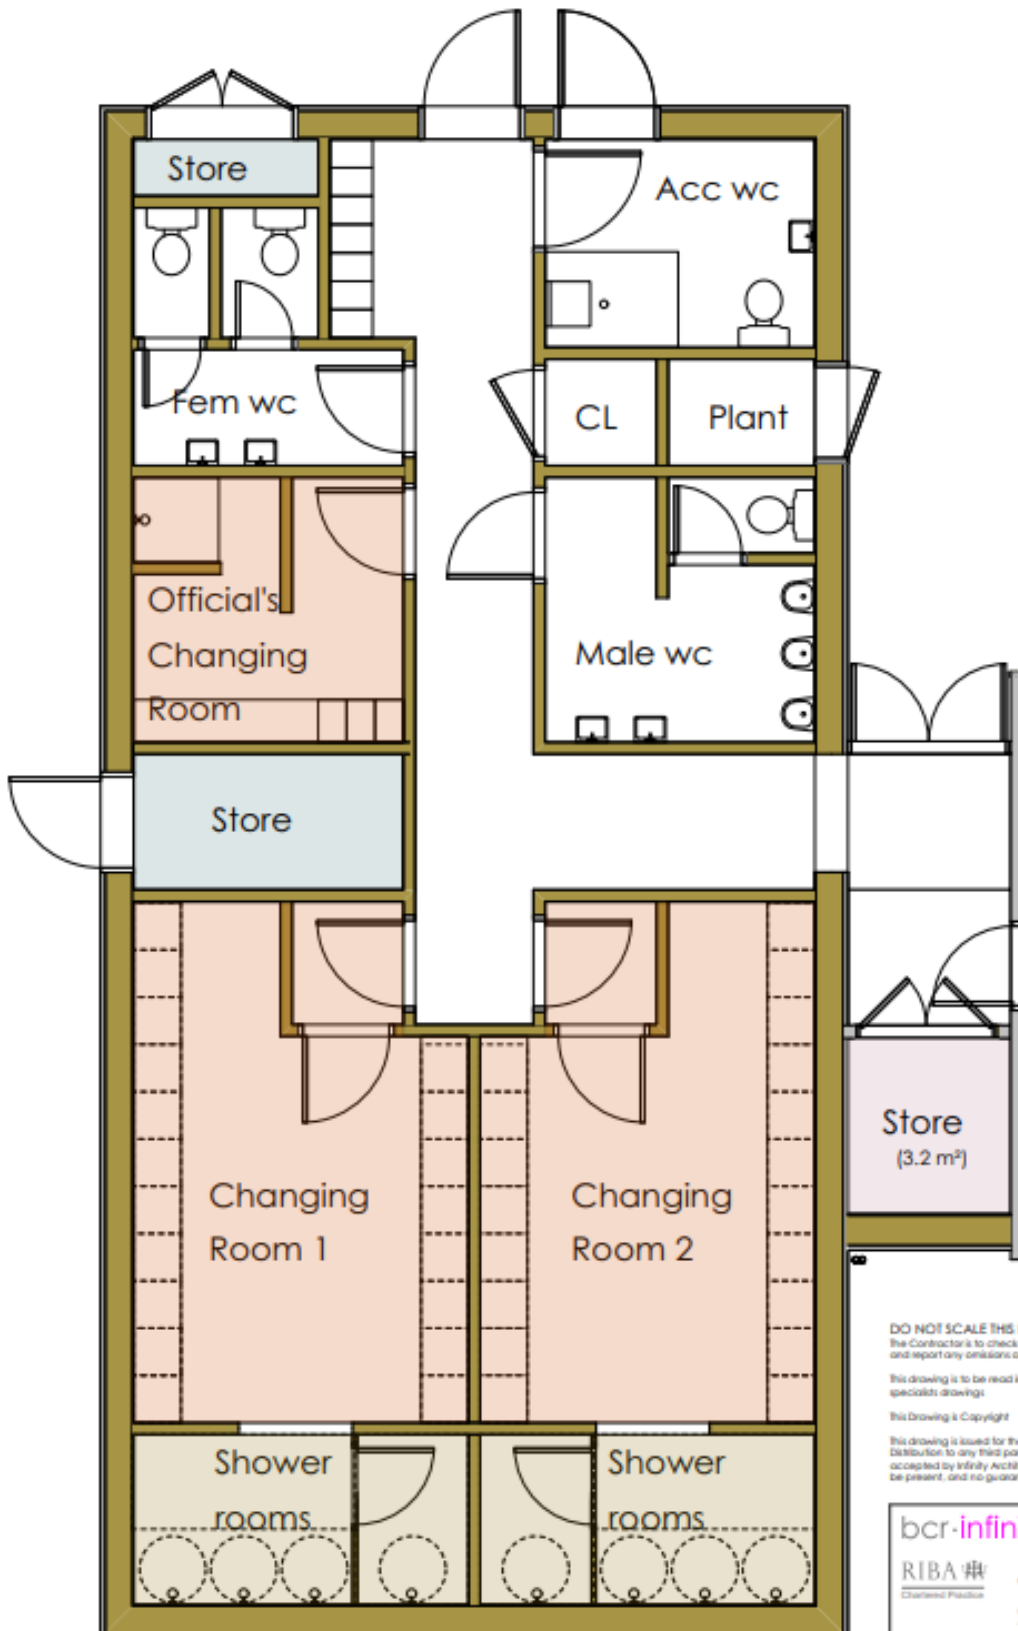

DO NOT SCALE THIS DRAWING - USE DIMENSIONS
 The Contractor is to check and verify all dimensions on site before starting work and report any omissions or errors.
 This drawing is to be read in conjunction with all relevant consultants and specialist drawings.
 This Drawing is Copyright
 This drawing is issued for the sole and exclusive use of the named recipient. Distribution to any third party is on the strict understanding that no liability is accepted by Infinity Architects for any discrepancies, errors or omissions that may be present, and no guarantee is offered as to the accuracy of information shown.

bcr·infinity architects

RIBA #:
 Chartered Practice
 Cambridge: 1 Wellington street, CB1 1HW, T: 01223 366717
 Bury St Edmunds: 8 Angel Hill, IP33 1U2, T: 01284 727710
 www.bcr-infinityarchitects.co.uk
 or: thestudio@bcr-infinityarchitects.co.uk

Status: **FEASIBILITY**

Client: Bedford & Monk Soham Community Hub Committee	Project No: 22-103-A	Dwg No: SK11
Project: Bedford Community Hub Bedford Woodbridge	Rev:	Scale: 1:50
Title: Proposed Ground Floor Plan Changing Block - New Build	Date: 18/05/23	Drn By: SMA



1 **PROPOSED GROUND FLOOR PLAN**
 SCALE: 1:50

